


1階平面図 1/100

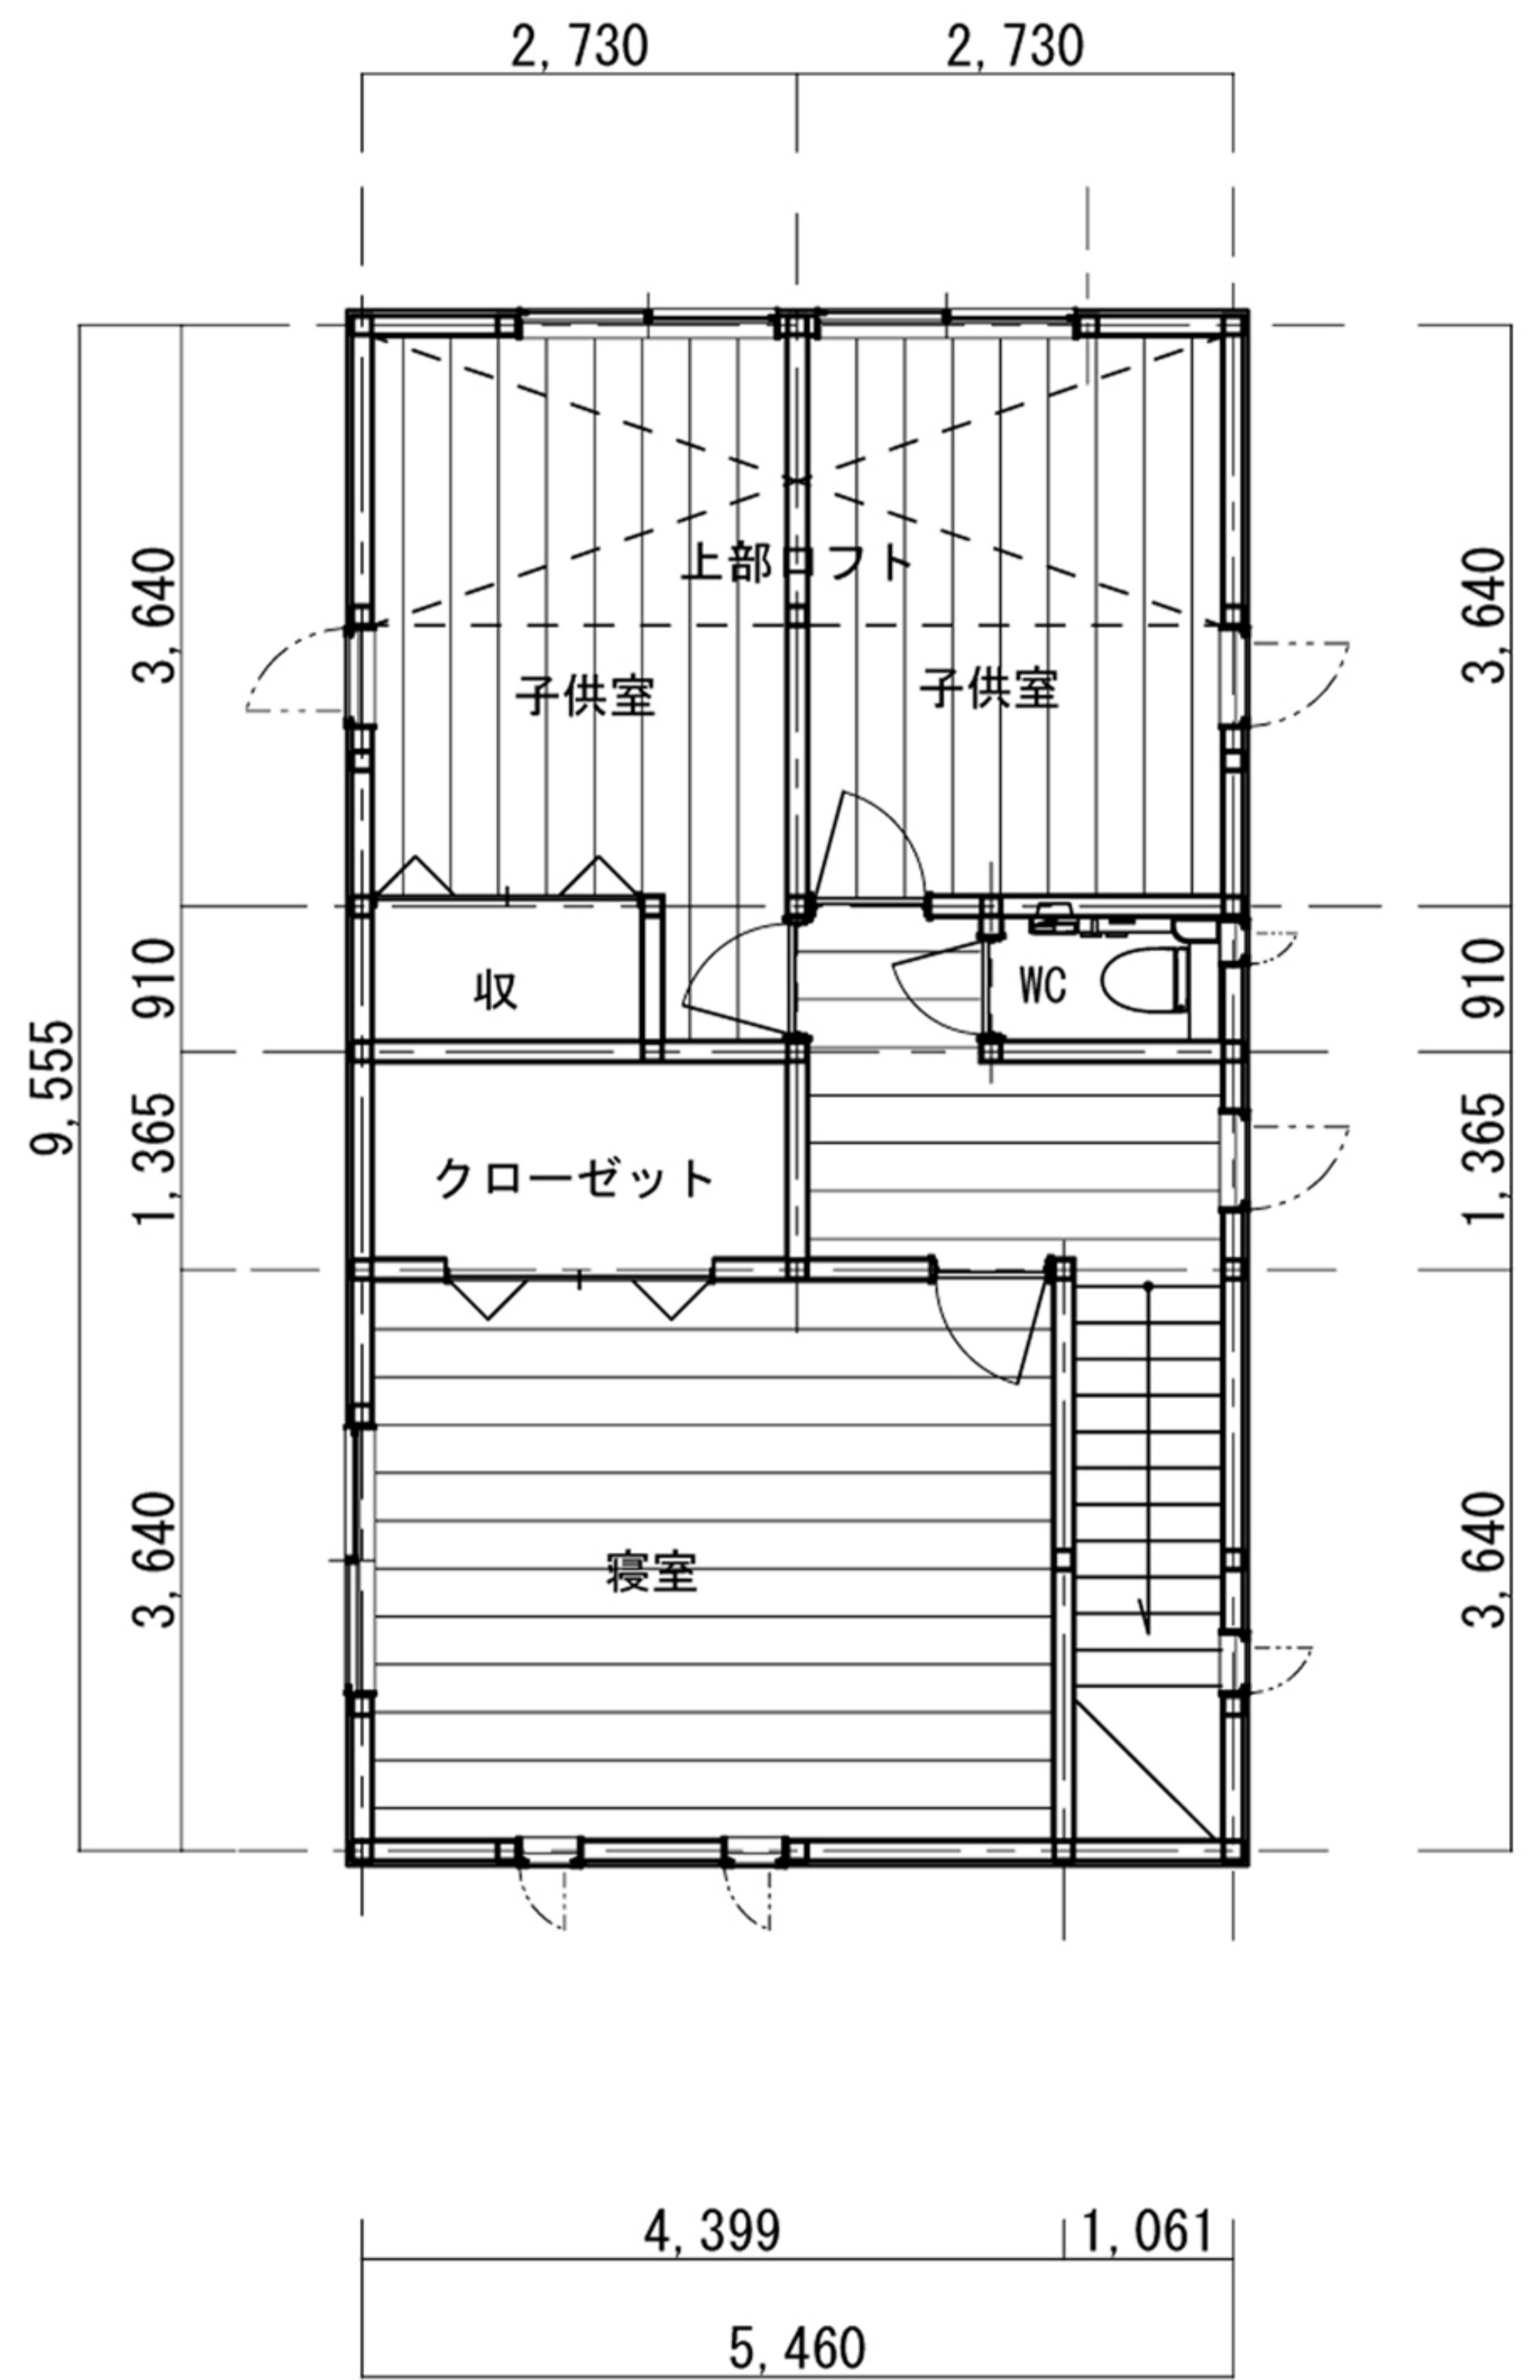

2階平面図 1/100

1階床面積	57.13m ²	17.25坪
2階床面積	52.17m ²	15.75坪
ロフト		9.93m ² 3.00坪
合計	109.30m ²	33.00坪